


DATE	
BY	
PROCESS TO IDMS	
TO GIS	
MICROFILMED	

BAR CODE	
----------	--

PLAN No.	
PLAN LOCATION CONTRACT No.	
NO. GRAPHICS FILE	

COORDINATE DATA	
NAD 83	
BASE LONGITUDE	

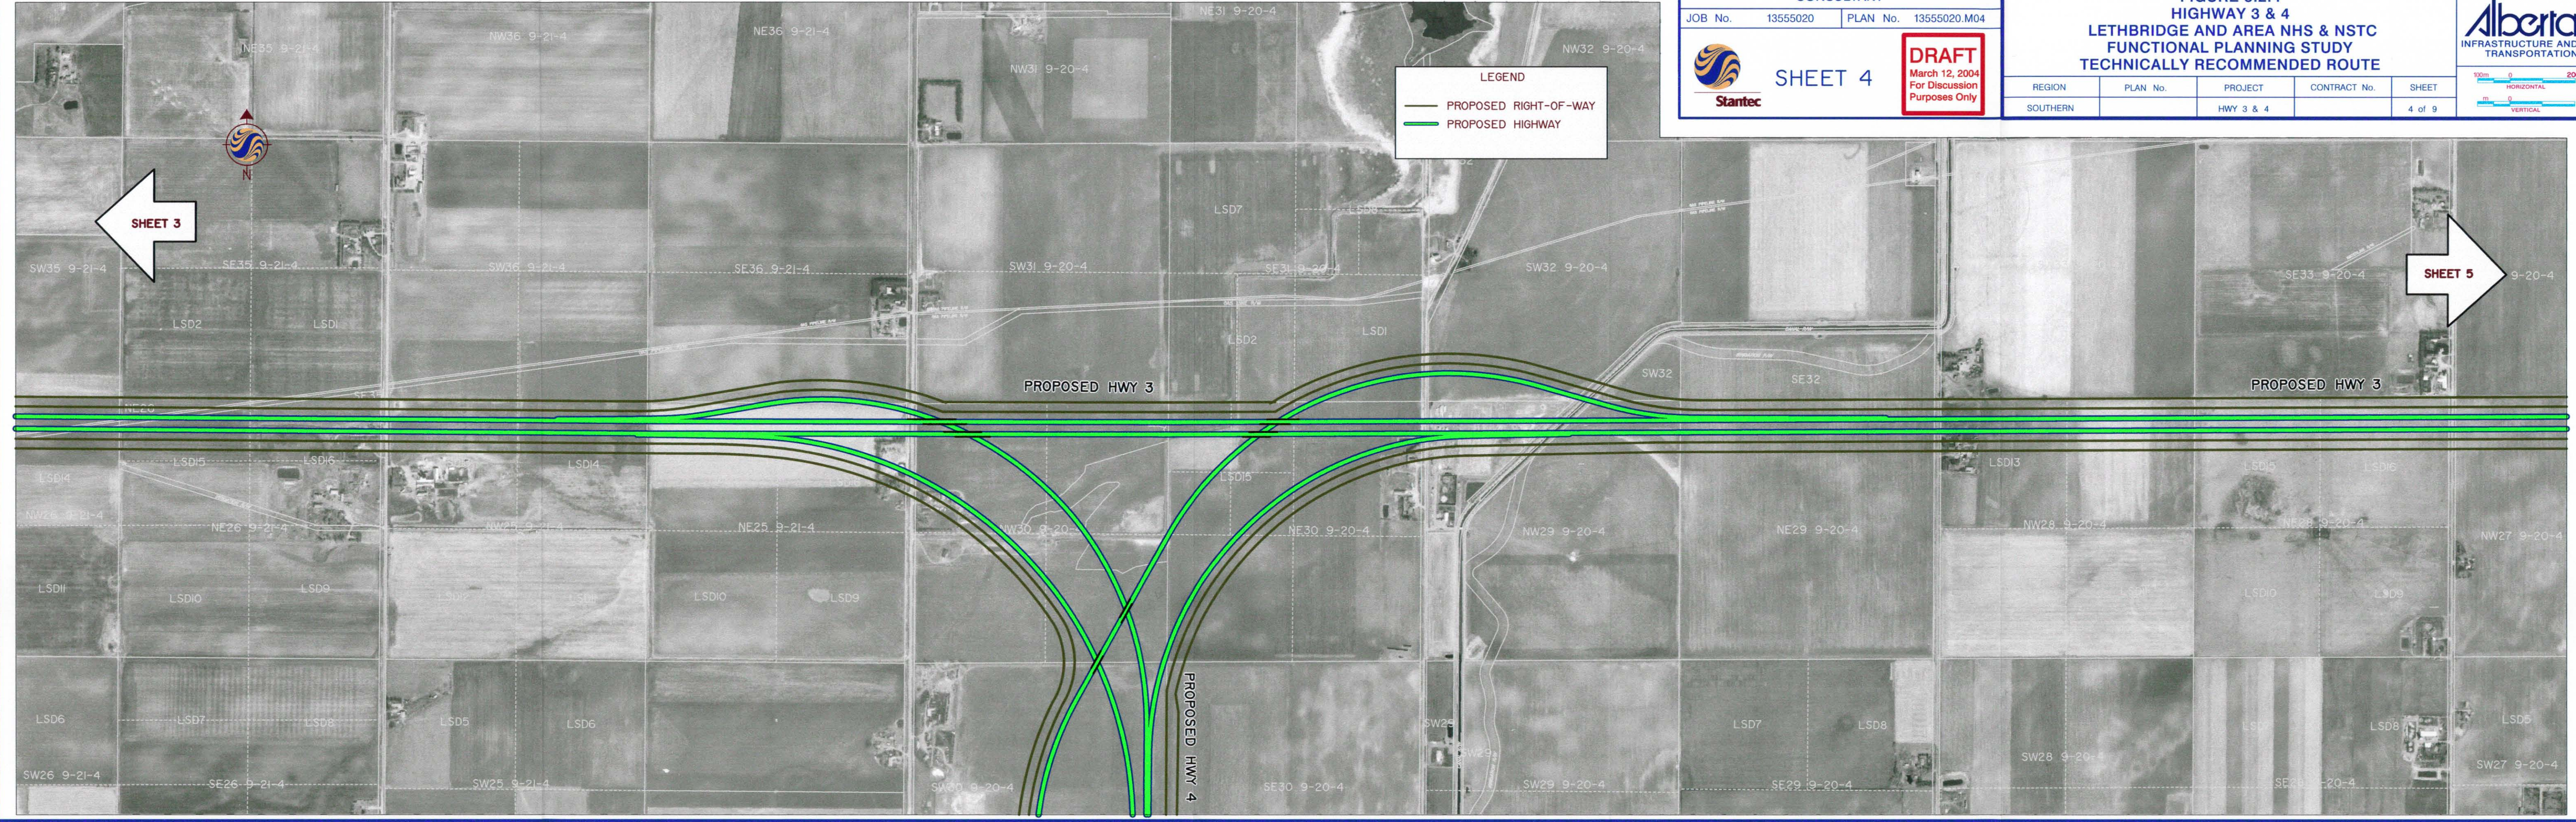

LEGEND

- PROPOSED RIGHT-OF-WAY
- PROPOSED HIGHWAY

CONSULTANT

JOB No. 13555020 PLAN No. 13555020.M04

Stantec

SHEET 4

DRAFT
March 12, 2004
For Discussion
Purposes Only

FIGURE 5.2.4
HIGHWAY 3 & 4
LETHBRIDGE AND AREA NHS & NSTC
FUNCTIONAL PLANNING STUDY
TECHNICALLY RECOMMENDED ROUTE

REGION	PLAN No.	PROJECT	CONTRACT No.	SHEET
SOUTHERN		HWY 3 & 4		4 of 9

100m 0 200
HORIZONTAL
m 0
VERTICAL

Alberta
INFRASTRUCTURE AND
TRANSPORTATION